


Proposed FFL

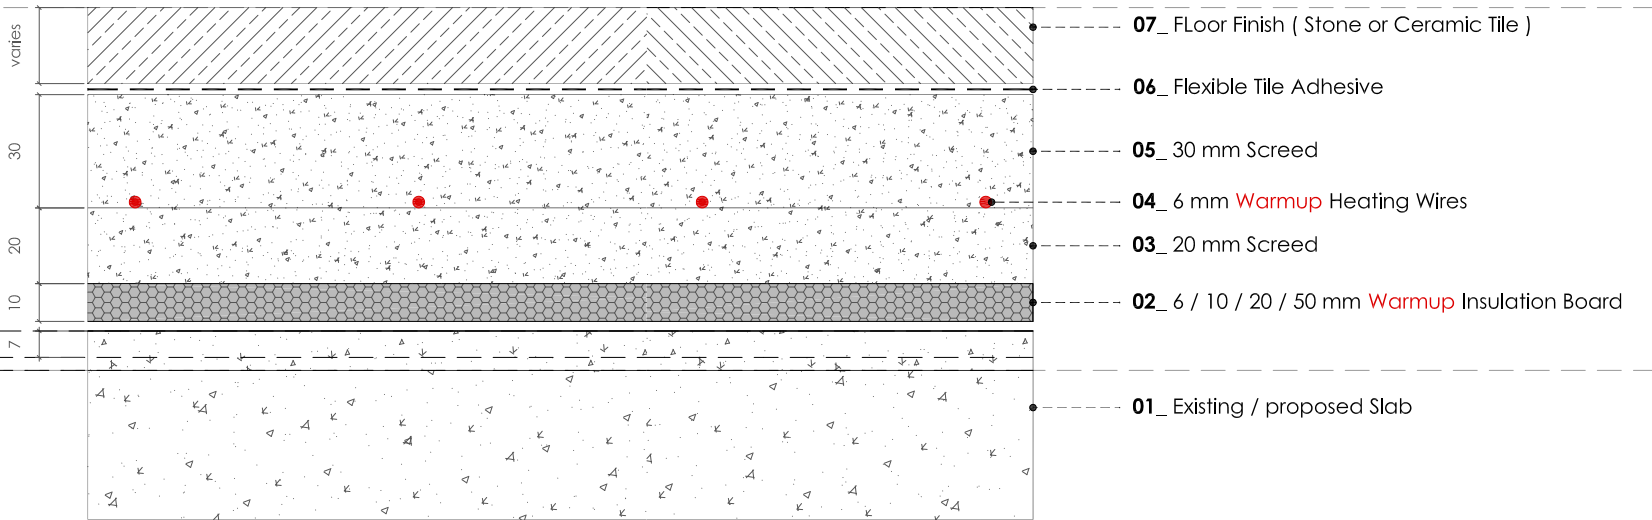

Existing Top of Screed Varies



Existing FSL



WARMUP INSCREED HEATING WIRE



The best underfloor heating - guaranteed™

WARMUP PLC, 702 Tudor Estate, Abbey Road, London, NW10 7UW
Tel 0845 034 8270 Fax 0208 453 6869
projects@warmup.com www.warmup.co.uk

© This drawing is confidential and may not be used, copied or disclosed to anyone without permission of Warmup Plc. The Copyright of these drawings remain the property of Warmup Plc. Do not scale from drawings, all dimensions to be checked on site. The Warmup word and associated logos are trade marks. © Warmup Plc. 2010 - Regd. TM Nos. 1257757, 4409926, 5265707, E & OE. Registered in England No. 2955213.

TITLE: WARMUP INSCREED HEATING WIRE

SCALE: 1:2_A4 DATE: 10.07 2014

DESIGNER: JC / VG NUM: 10